


THE TUSCANY


ONE BEDROOM • ONE BATH
689 – 740 Square Feet

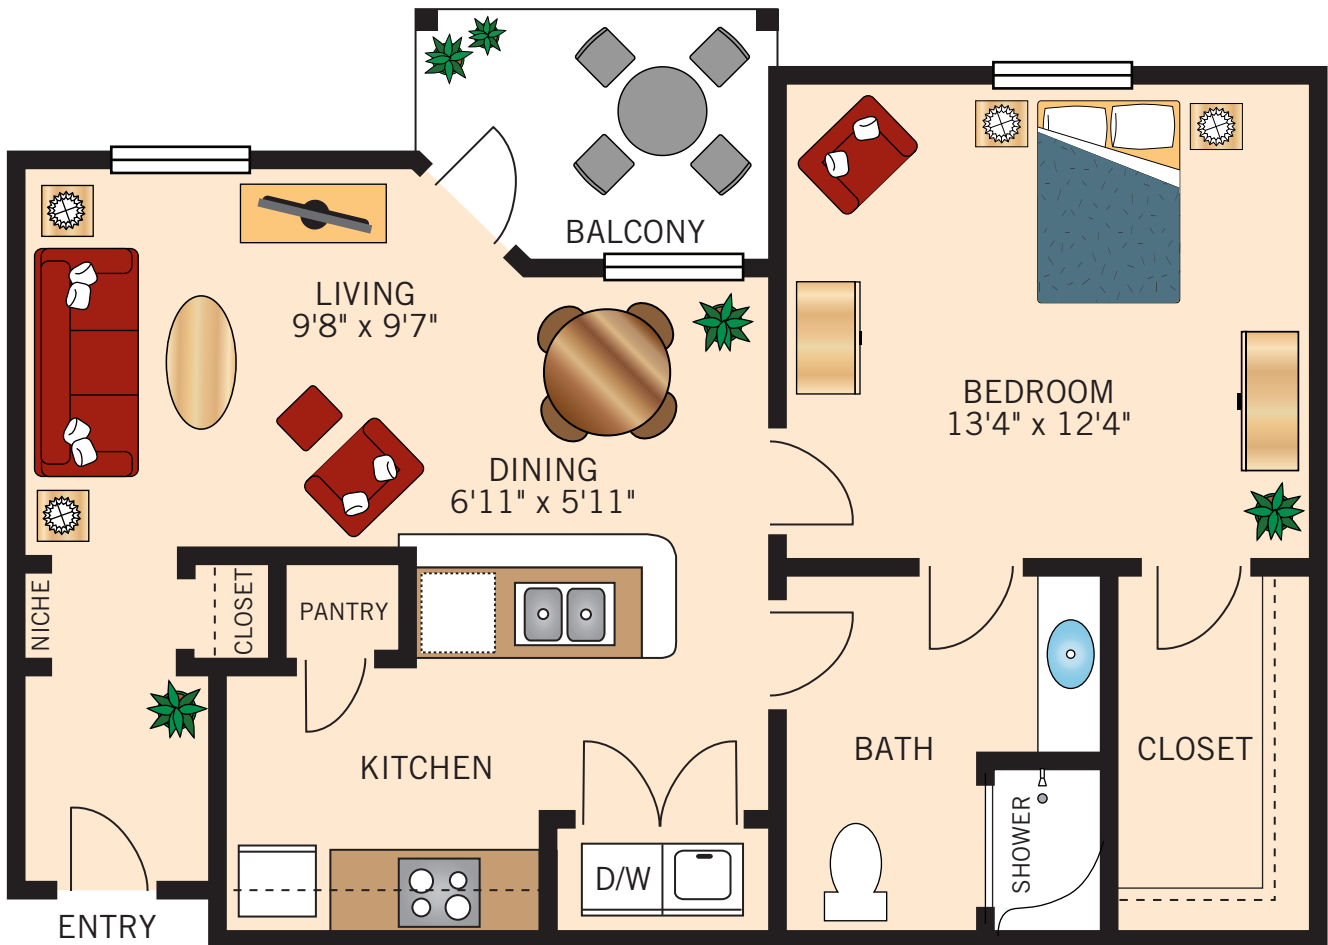

Floor plans are not to scale and are shown for comparative purposes only.
Actual apartment floor plans may have minor variations.

THE FLORENCE


ONE BEDROOM • ONE BATH
760 – 802 Square Feet

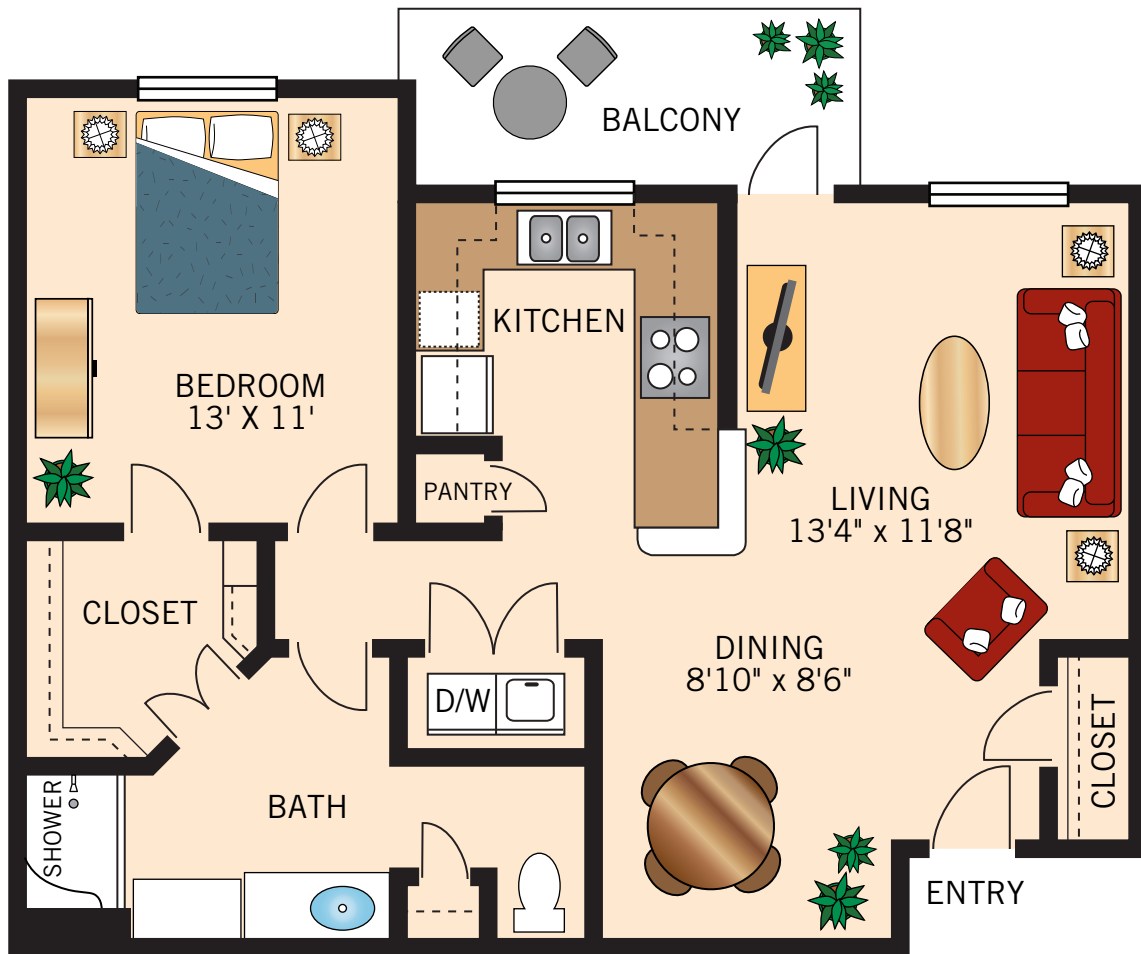

Floor plans are not to scale and are shown for comparative purposes only.
Actual apartment floor plans may have minor variations.

THE GENOA

ONE BEDROOM • ONE BATH
768 – 810 Square Feet

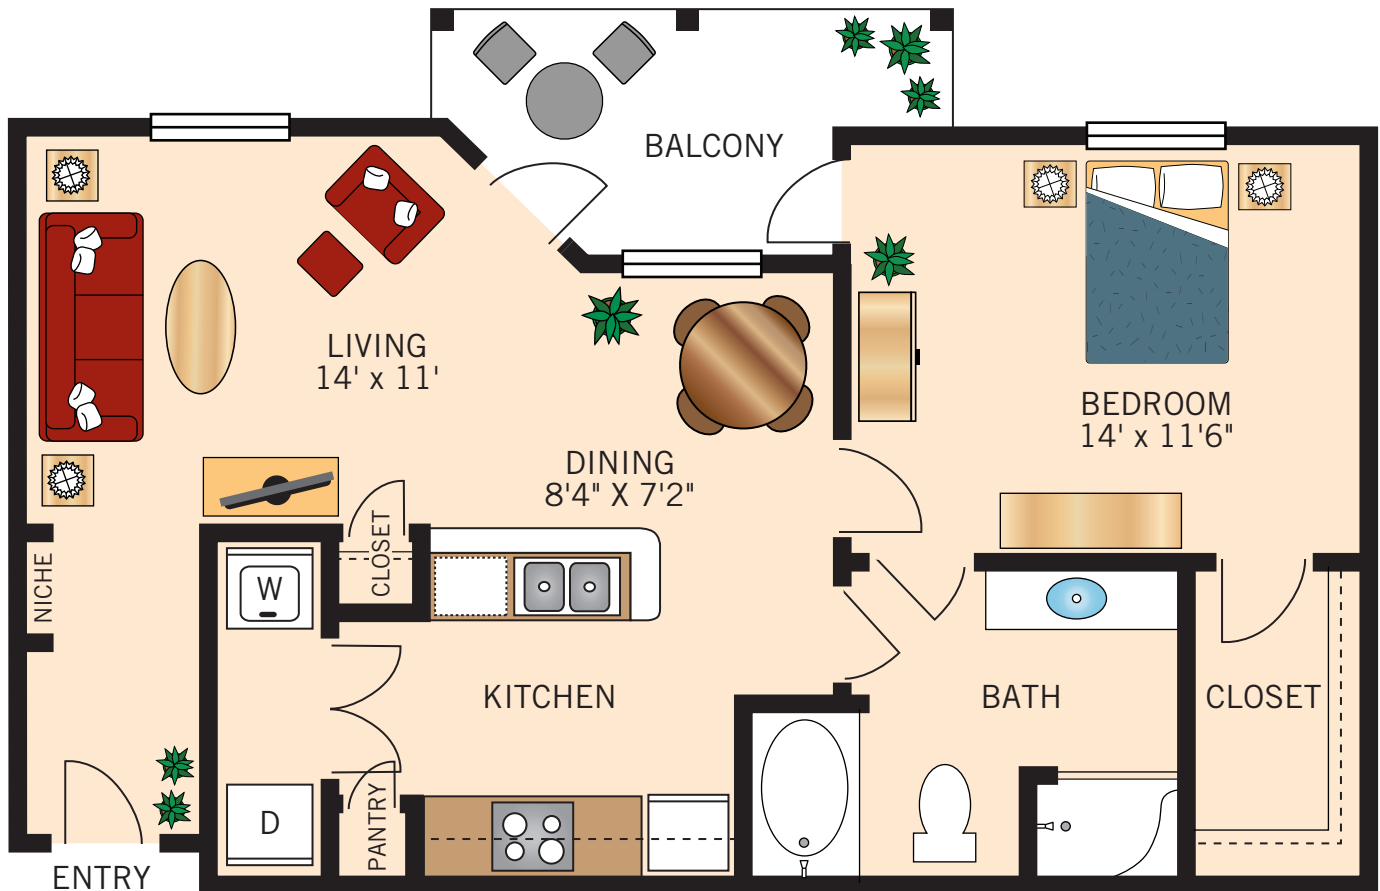

Floor plans are not to scale and are shown for comparative purposes only.
Actual apartment floor plans may have minor variations.

THE MILAN

TWO BEDROOM • TWO BATH
1,038 Square Feet



Floor plans are not to scale and are shown for comparative purposes only.
Actual apartment floor plans may have minor variations.

THE VENICE

TWO BEDROOM • TWO BATH

1,015 – 1,061 Square Feet




Floor plans are not to scale and are shown for comparative purposes only.
Actual apartment floor plans may have minor variations.

THE PALERMO

TWO BEDROOM • TWO BATH


1,122 – 1,196 Square Feet

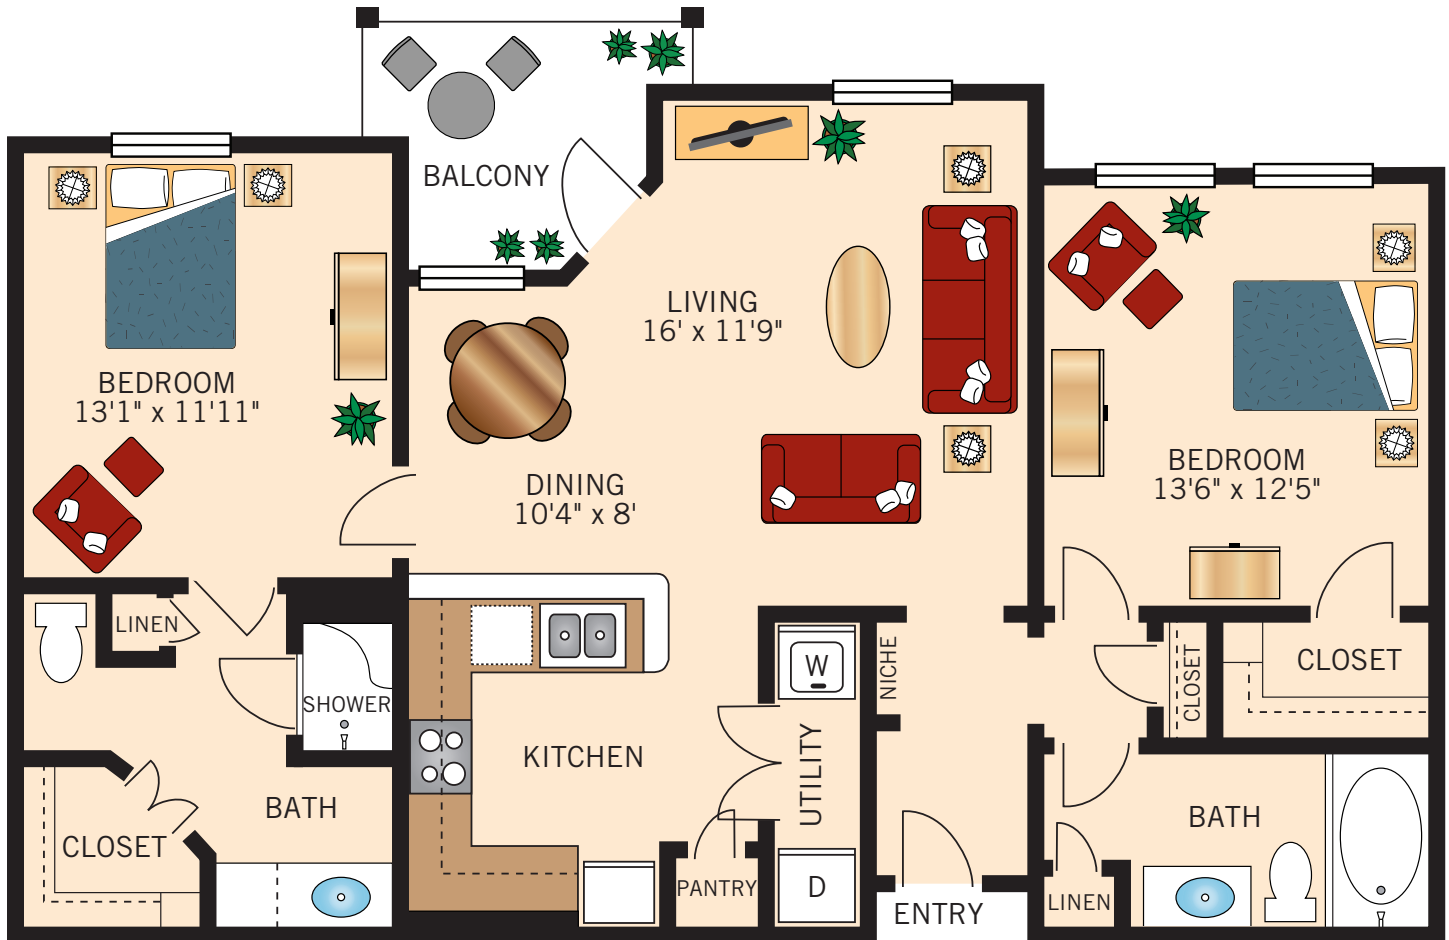

Floor plans are not to scale and are shown for comparative purposes only.
Actual apartment floor plans may have minor variations.

D-1 AND D-2 STUDIO

420 Square Feet

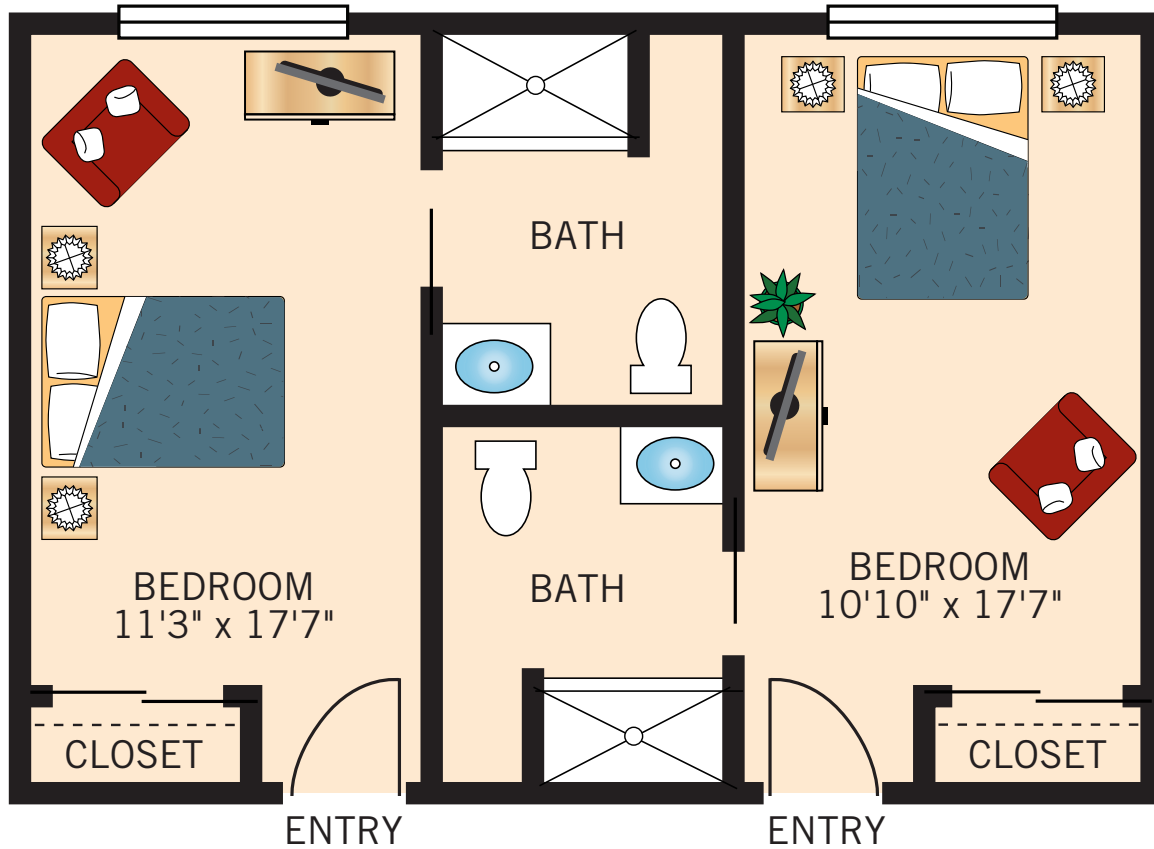

Floor plans are not to scale and are shown for comparative purposes only.
Actual apartment floor plans may have minor variations.