


### THE TUSCANY ONE BEDROOM ONE BATH


689-740 Square Feet

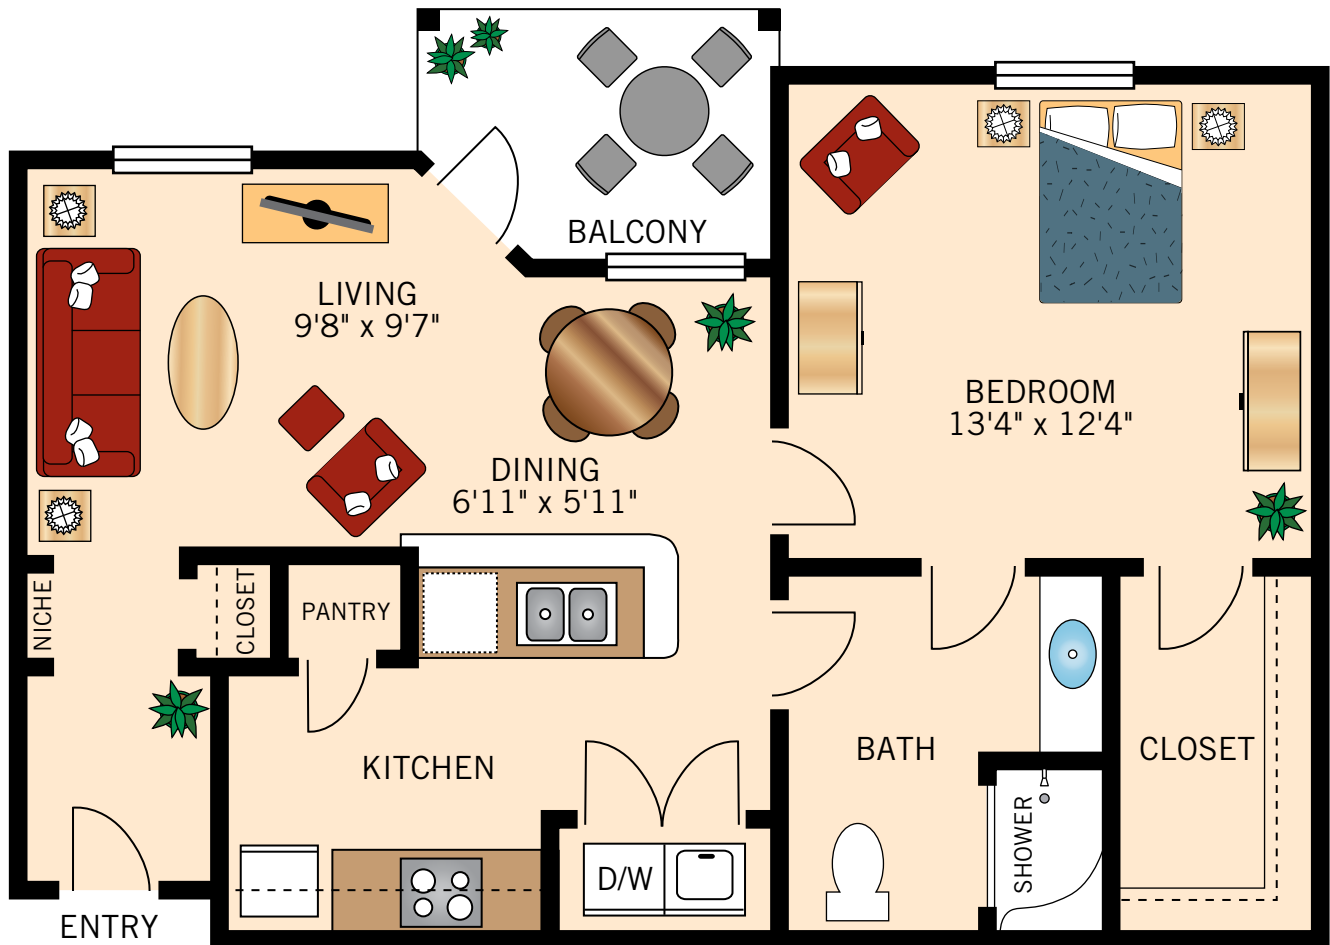

Floor plans are not to scale and are shown for comparative purposes only.  
Actual apartment floor plans may have minor variations.

### THE FLORENCE ONE BEDROOM ONE BATH


760-802 Square Feet

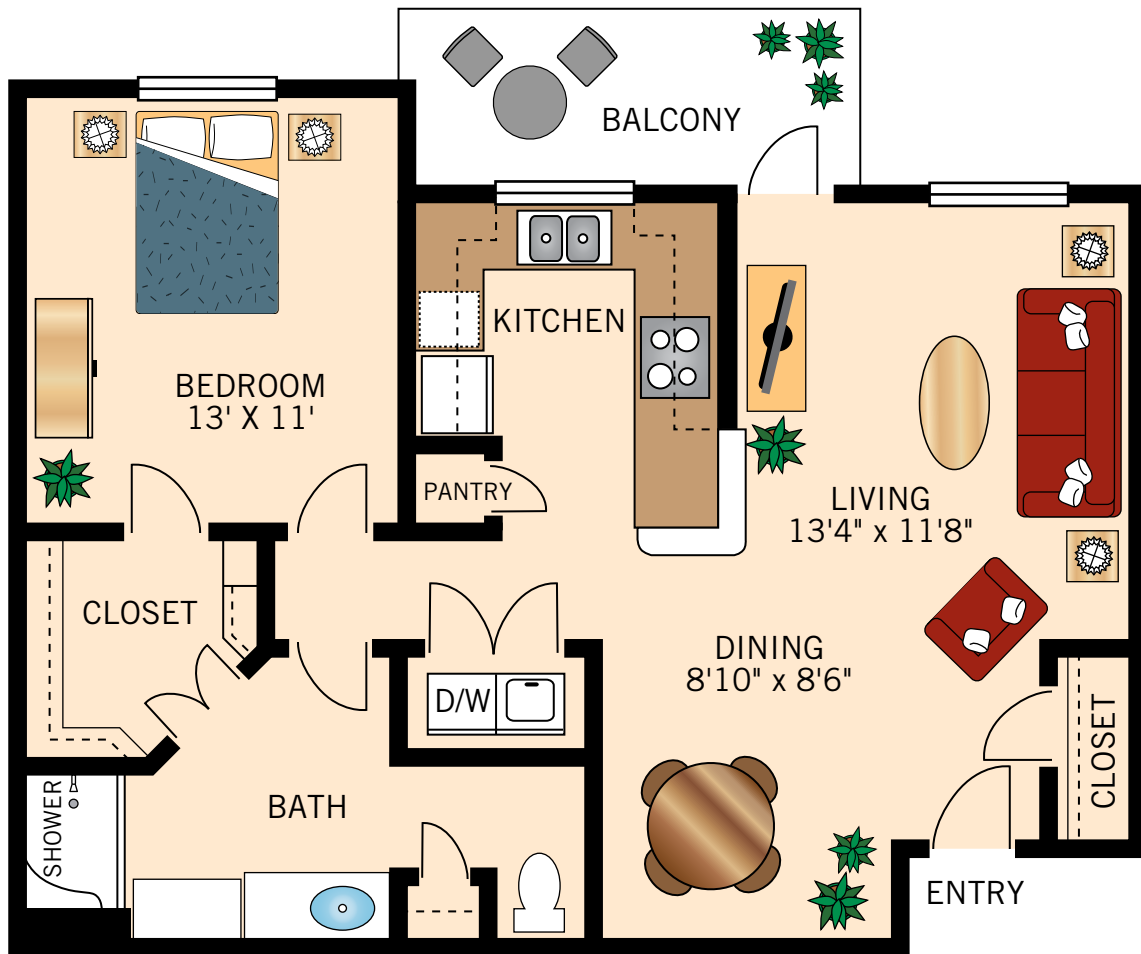

Floor plans are not to scale and are shown for comparative purposes only.  
Actual apartment floor plans may have minor variations.

### THE GENOA ONE BEDROOM ONE BATH

768-810 Square Feet

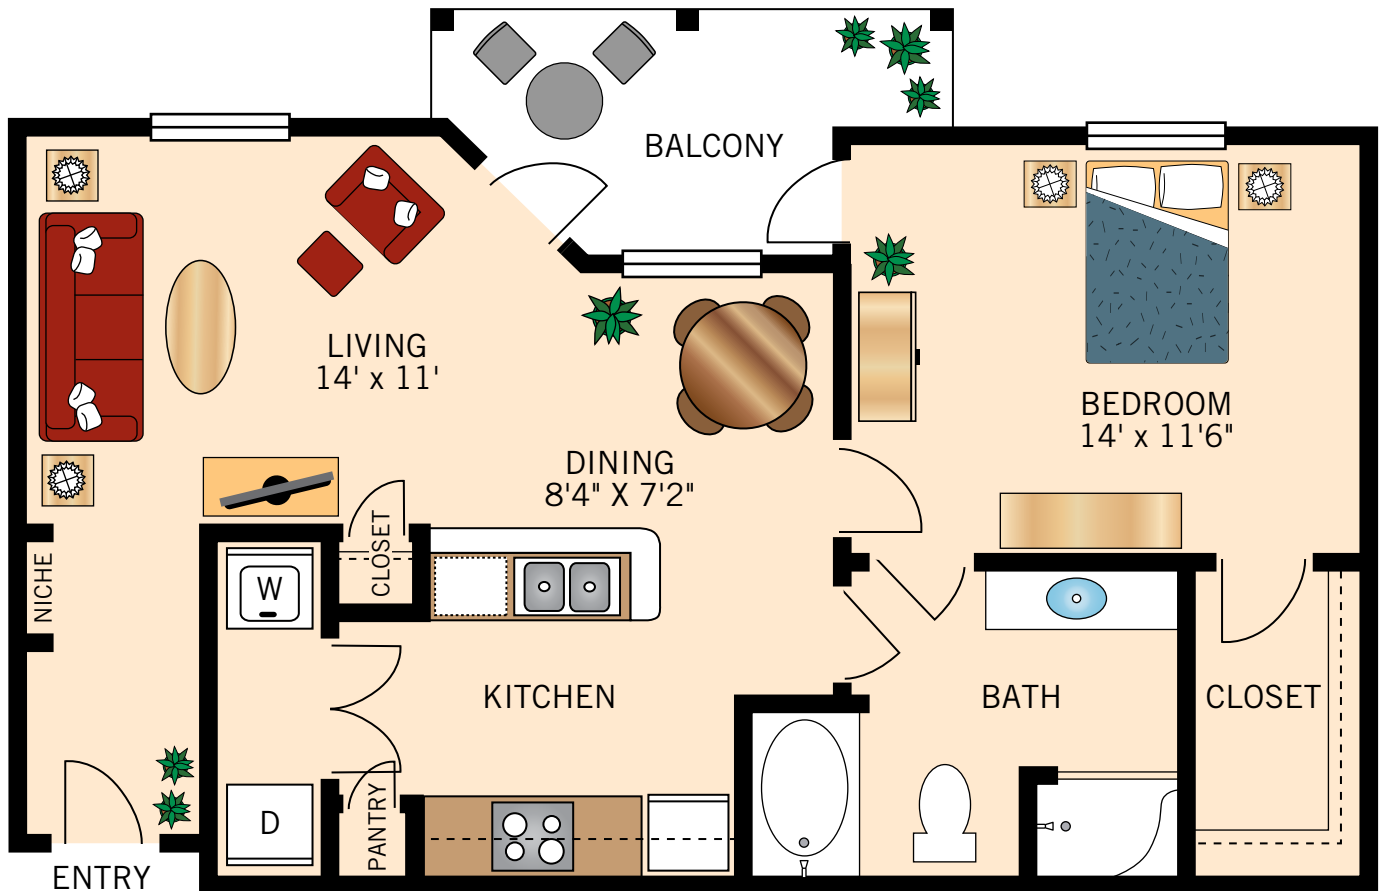

Floor plans are not to scale and are shown for comparative purposes only.  
Actual apartment floor plans may have minor variations.

### THE MILAN

### TWO BEDROOM TWO BATH

1,038 Square Feet



Floor plans are not to scale and are shown for comparative purposes only.  
Actual apartment floor plans may have minor variations.

### THE VENICE

### TWO BEDROOM TWO BATH


1,015–1,061 Square Feet



Floor plans are not to scale and are shown for comparative purposes only.  
Actual apartment floor plans may have minor variations.

### THE PALERMO TWO BEDROOM TWO BATH

1,122–1,196 Square Feet

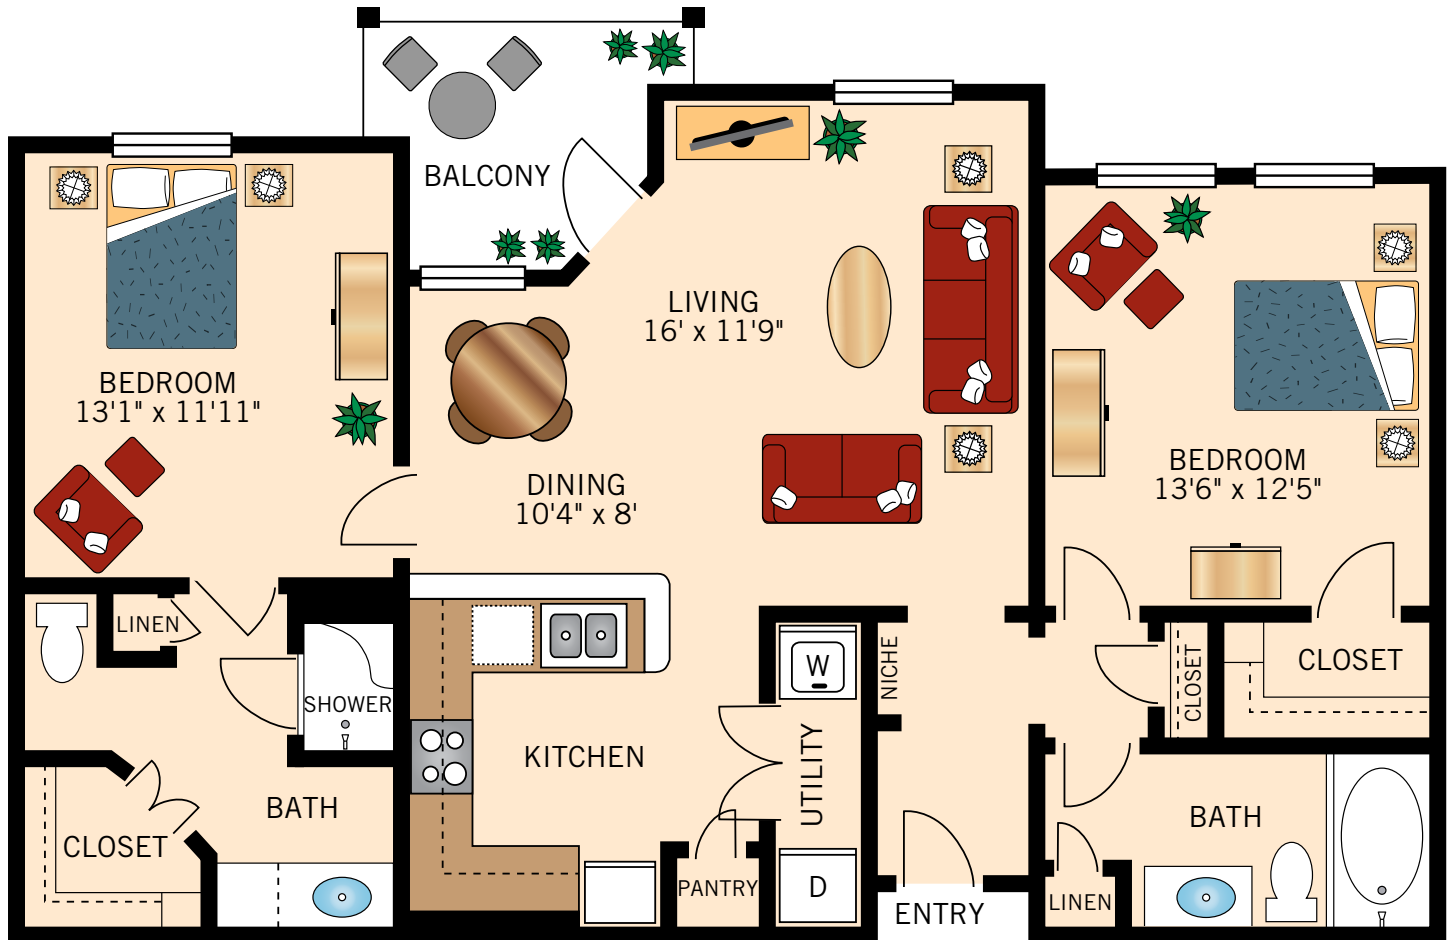

Floor plans are not to scale and are shown for comparative purposes only.  
Actual apartment floor plans may have minor variations.